






Garage Level
 SCALE: 1/4" = 1'-0"

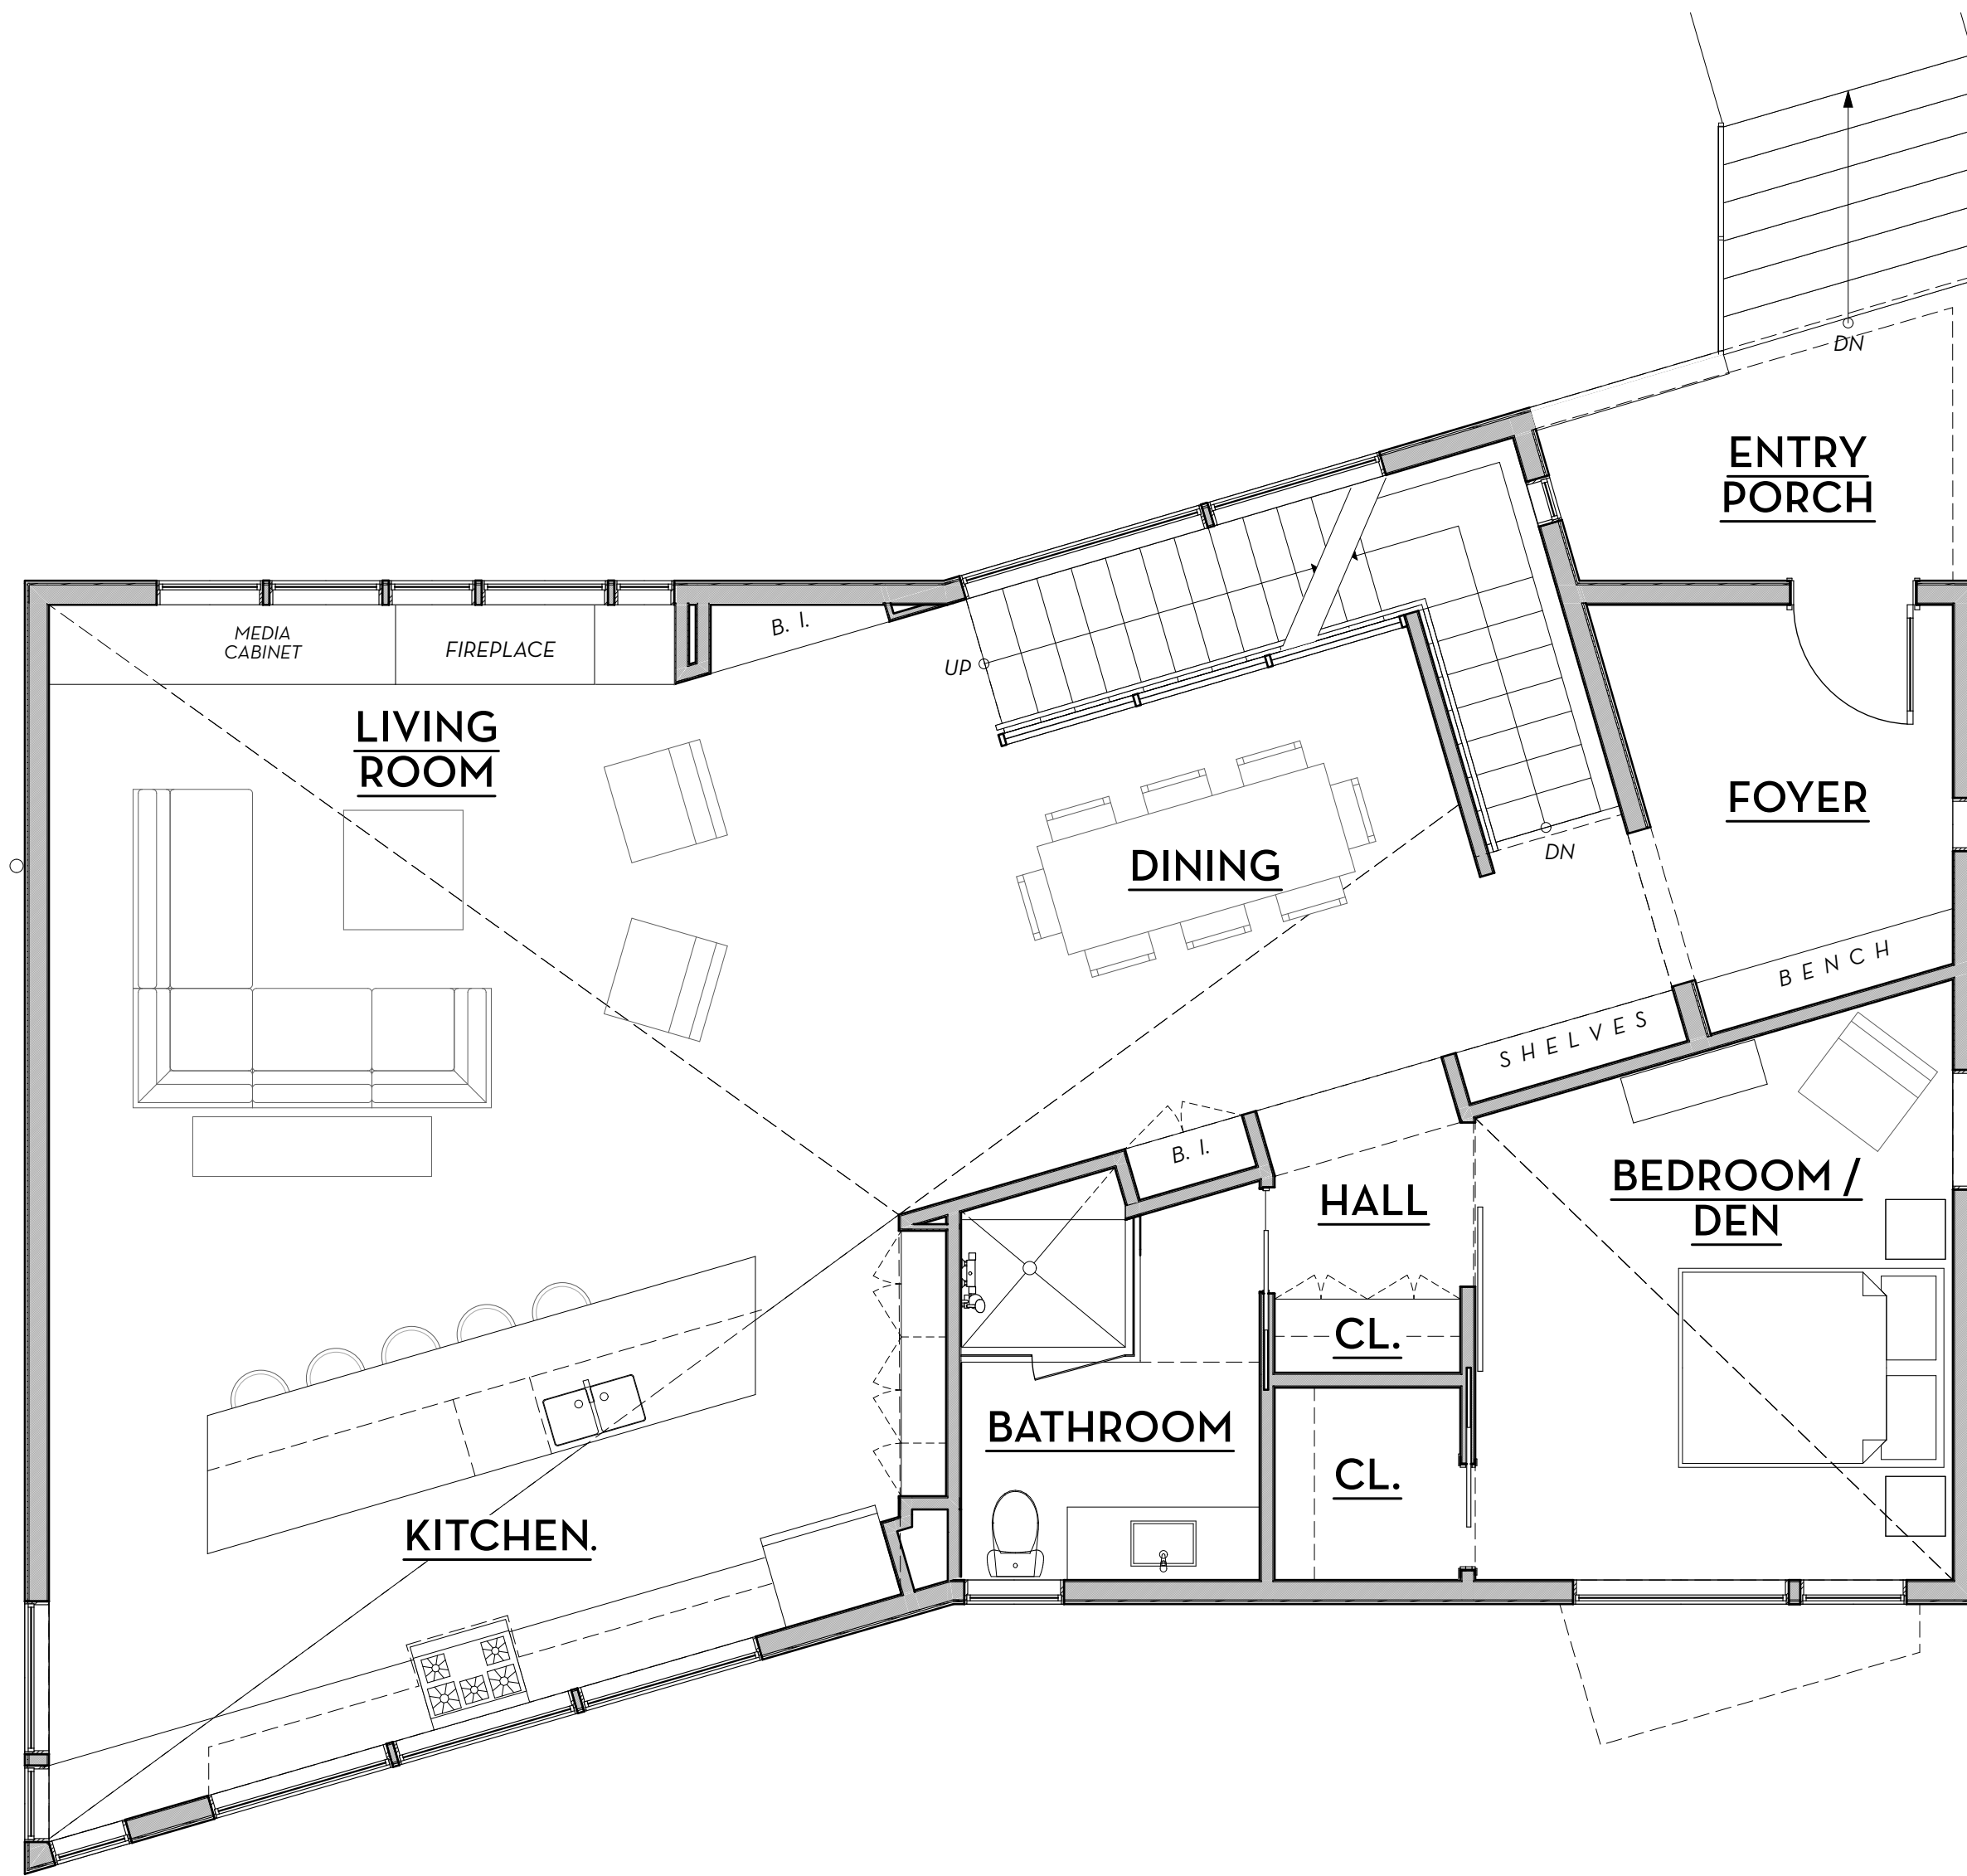


○ **Main Level**
SCALE: 1/4" = 1'-0"

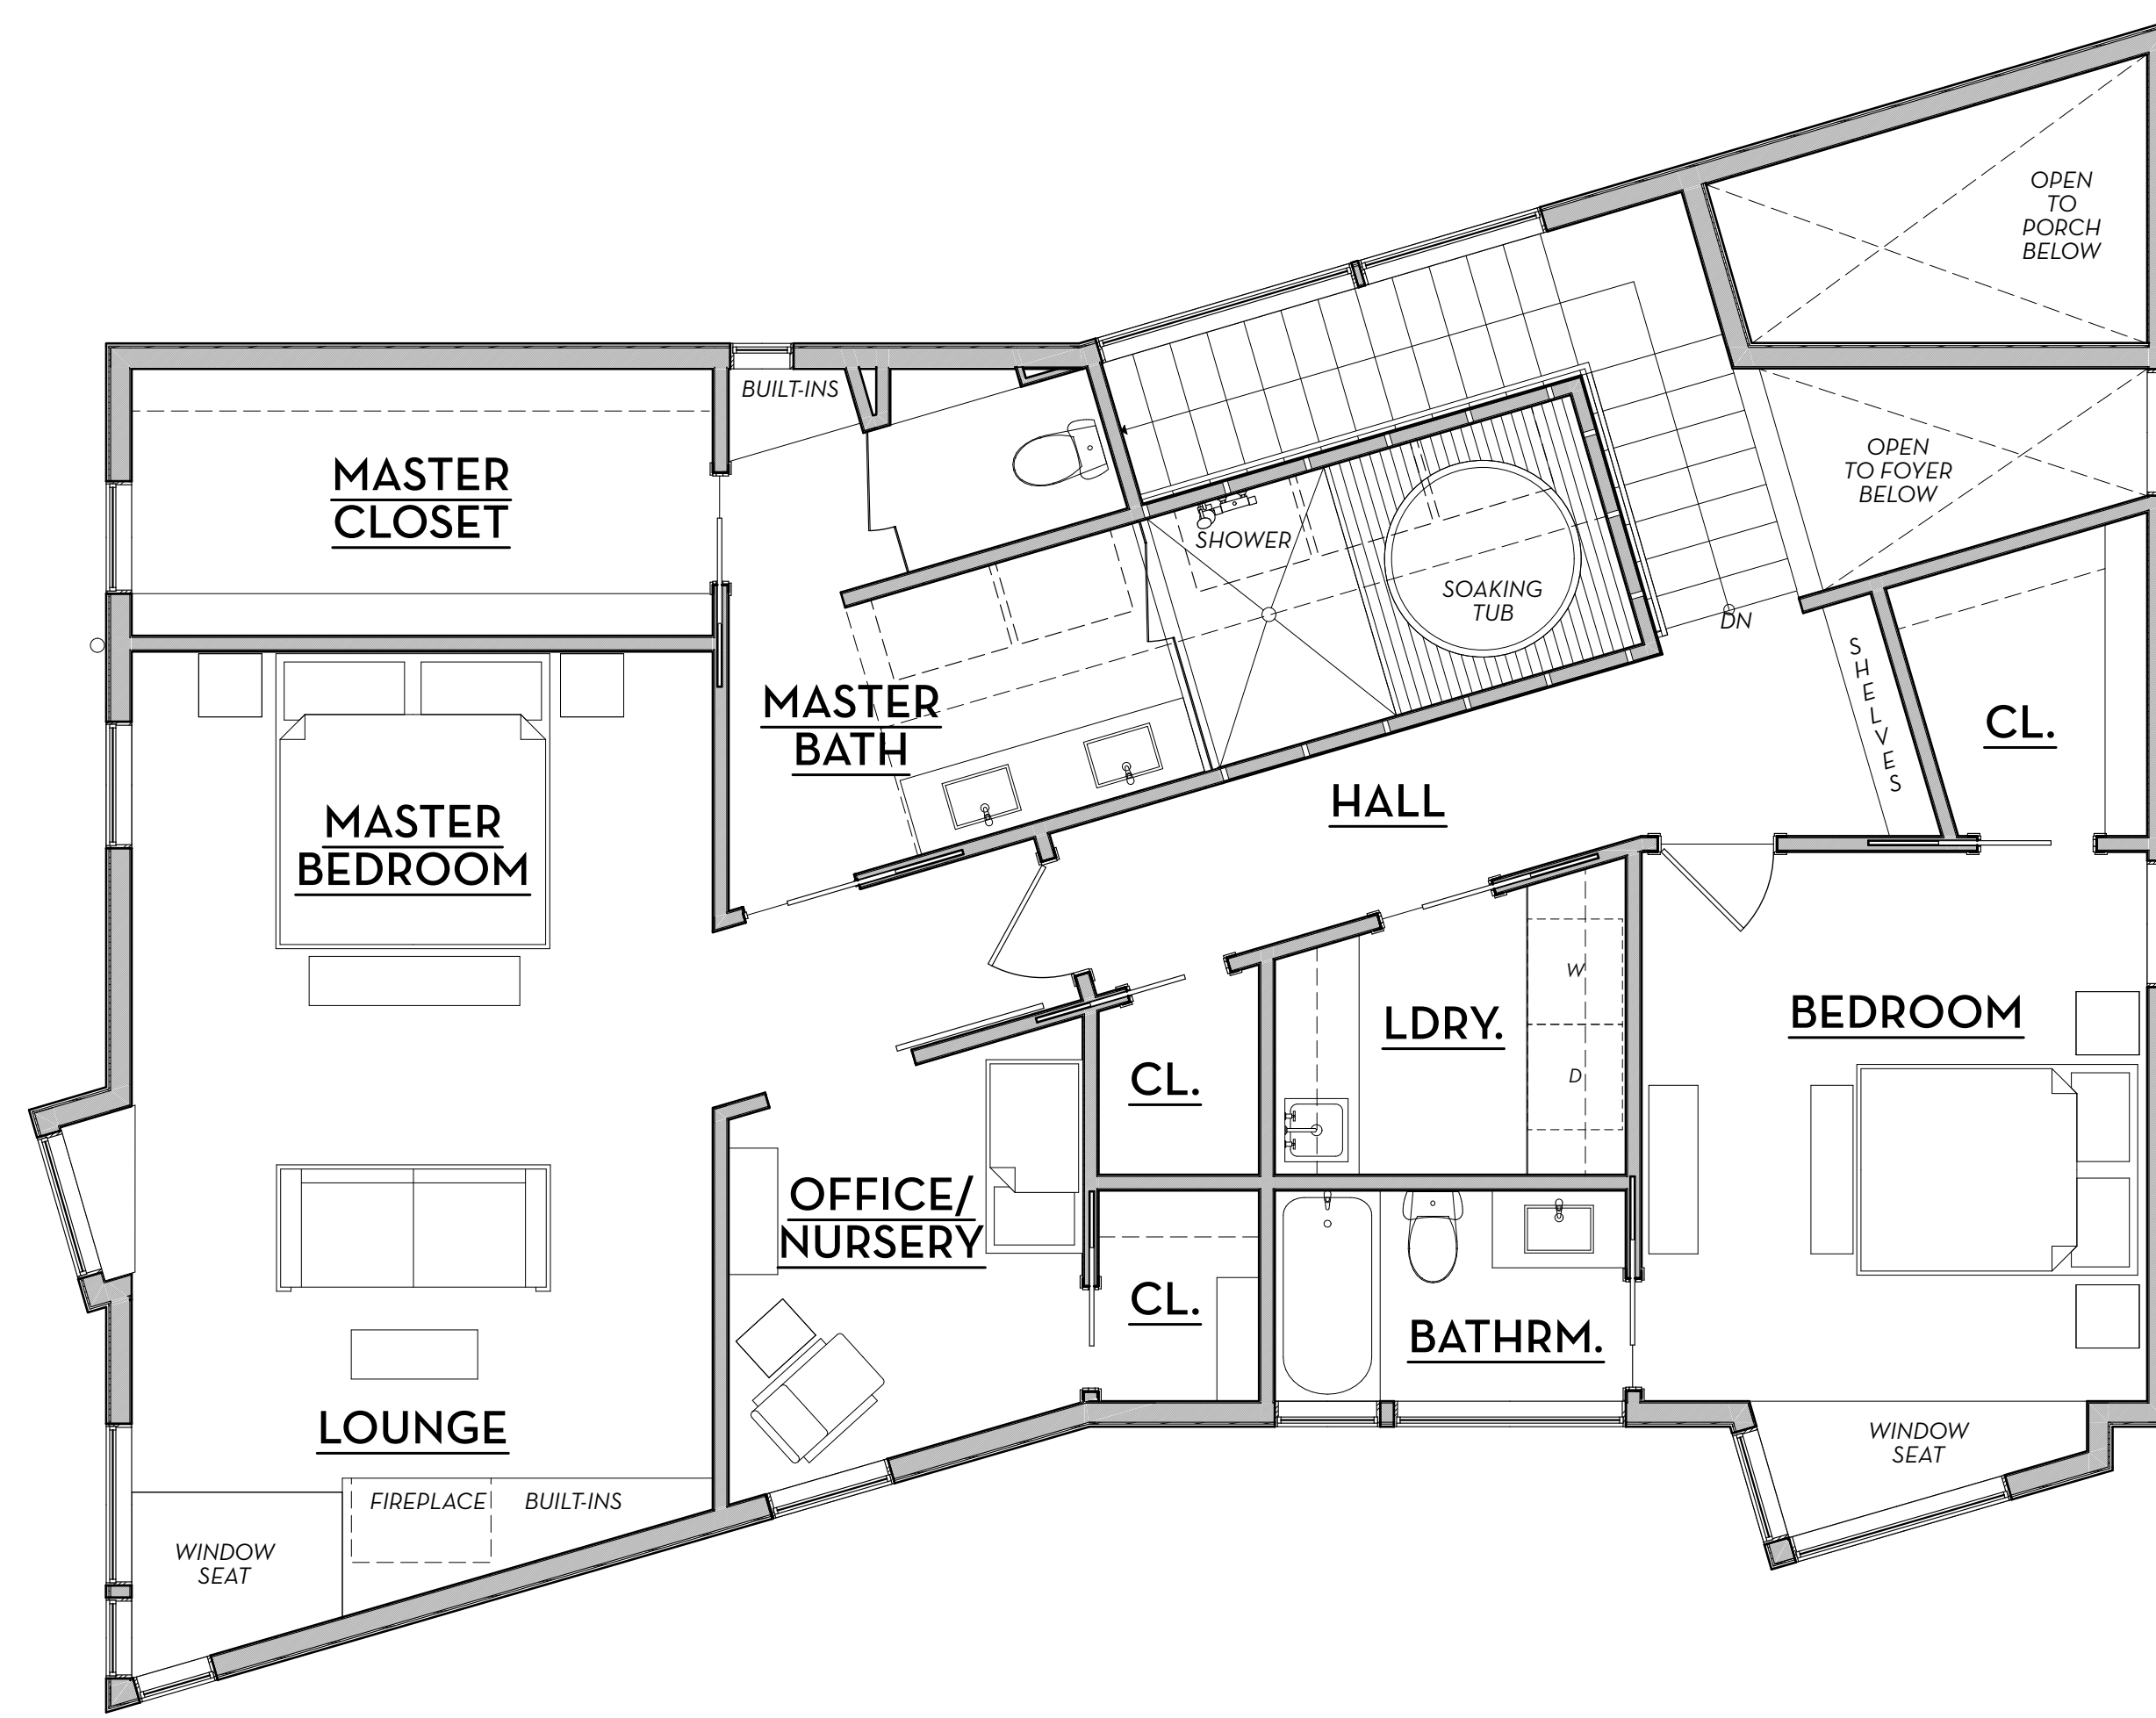


Upper Level
SCALE: 1/4" = 1'-0"

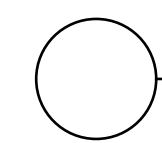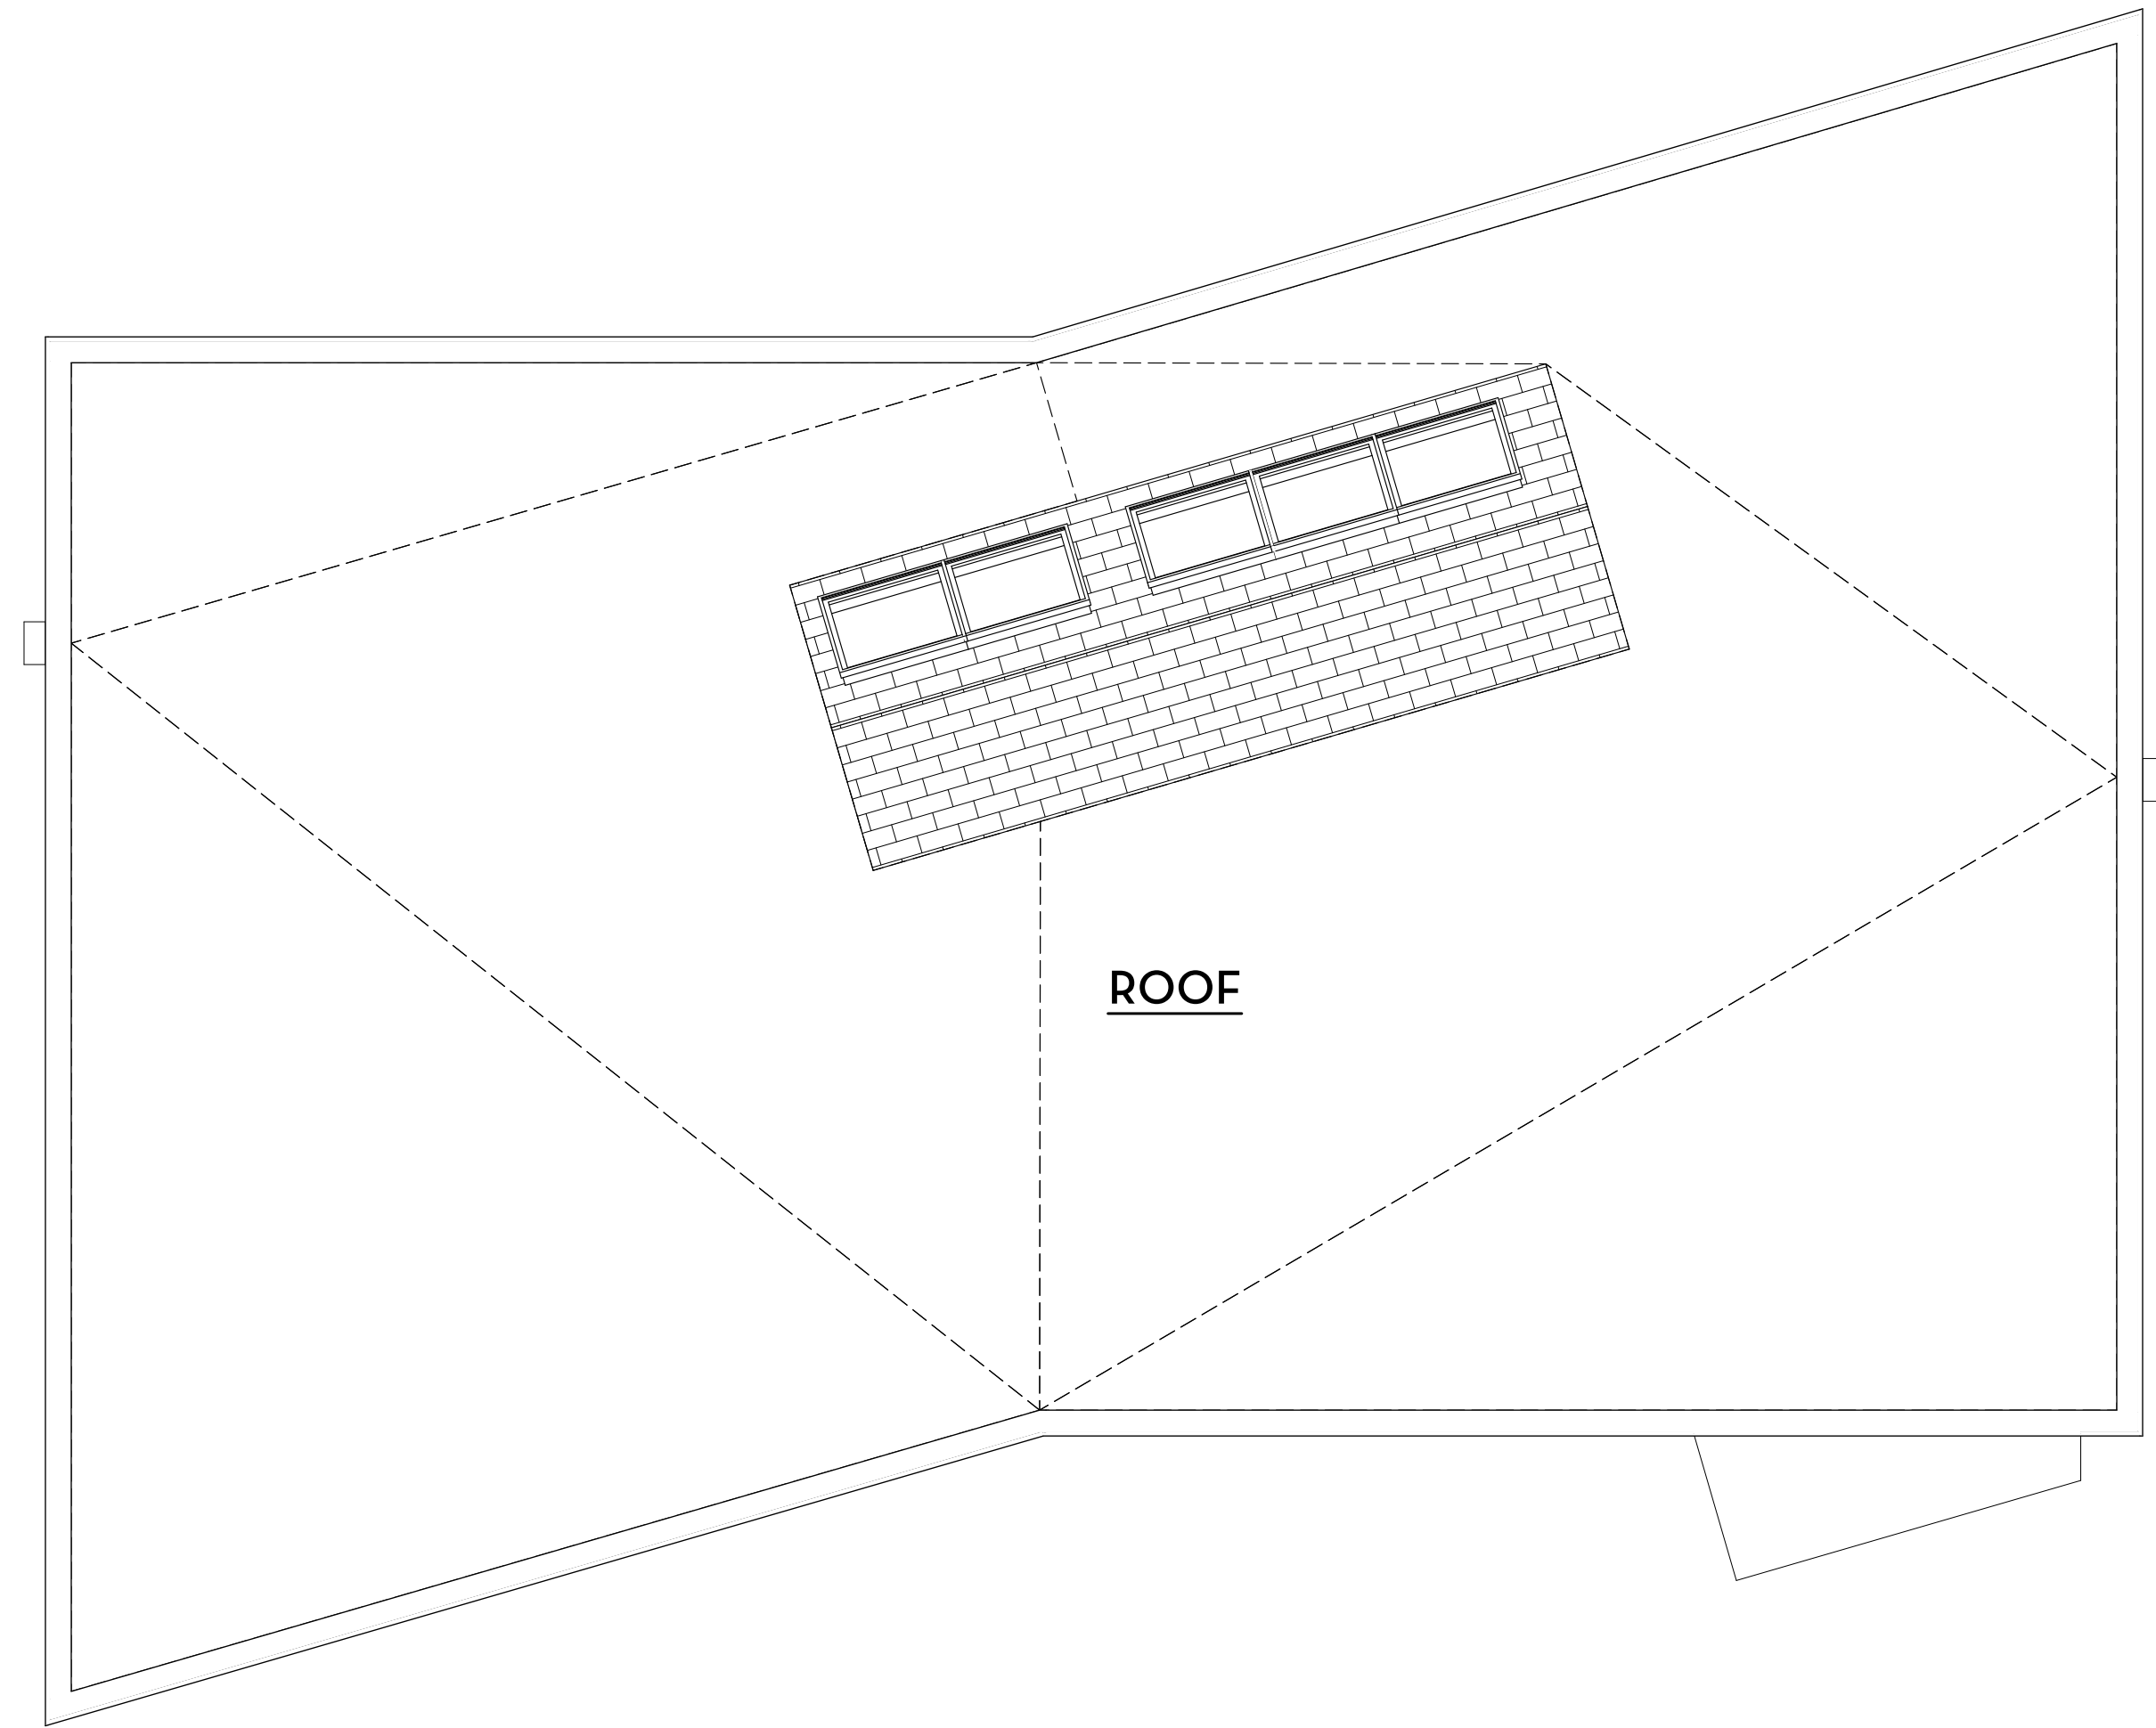

Roof Level
SCALE: 1/4" = 1'-0"

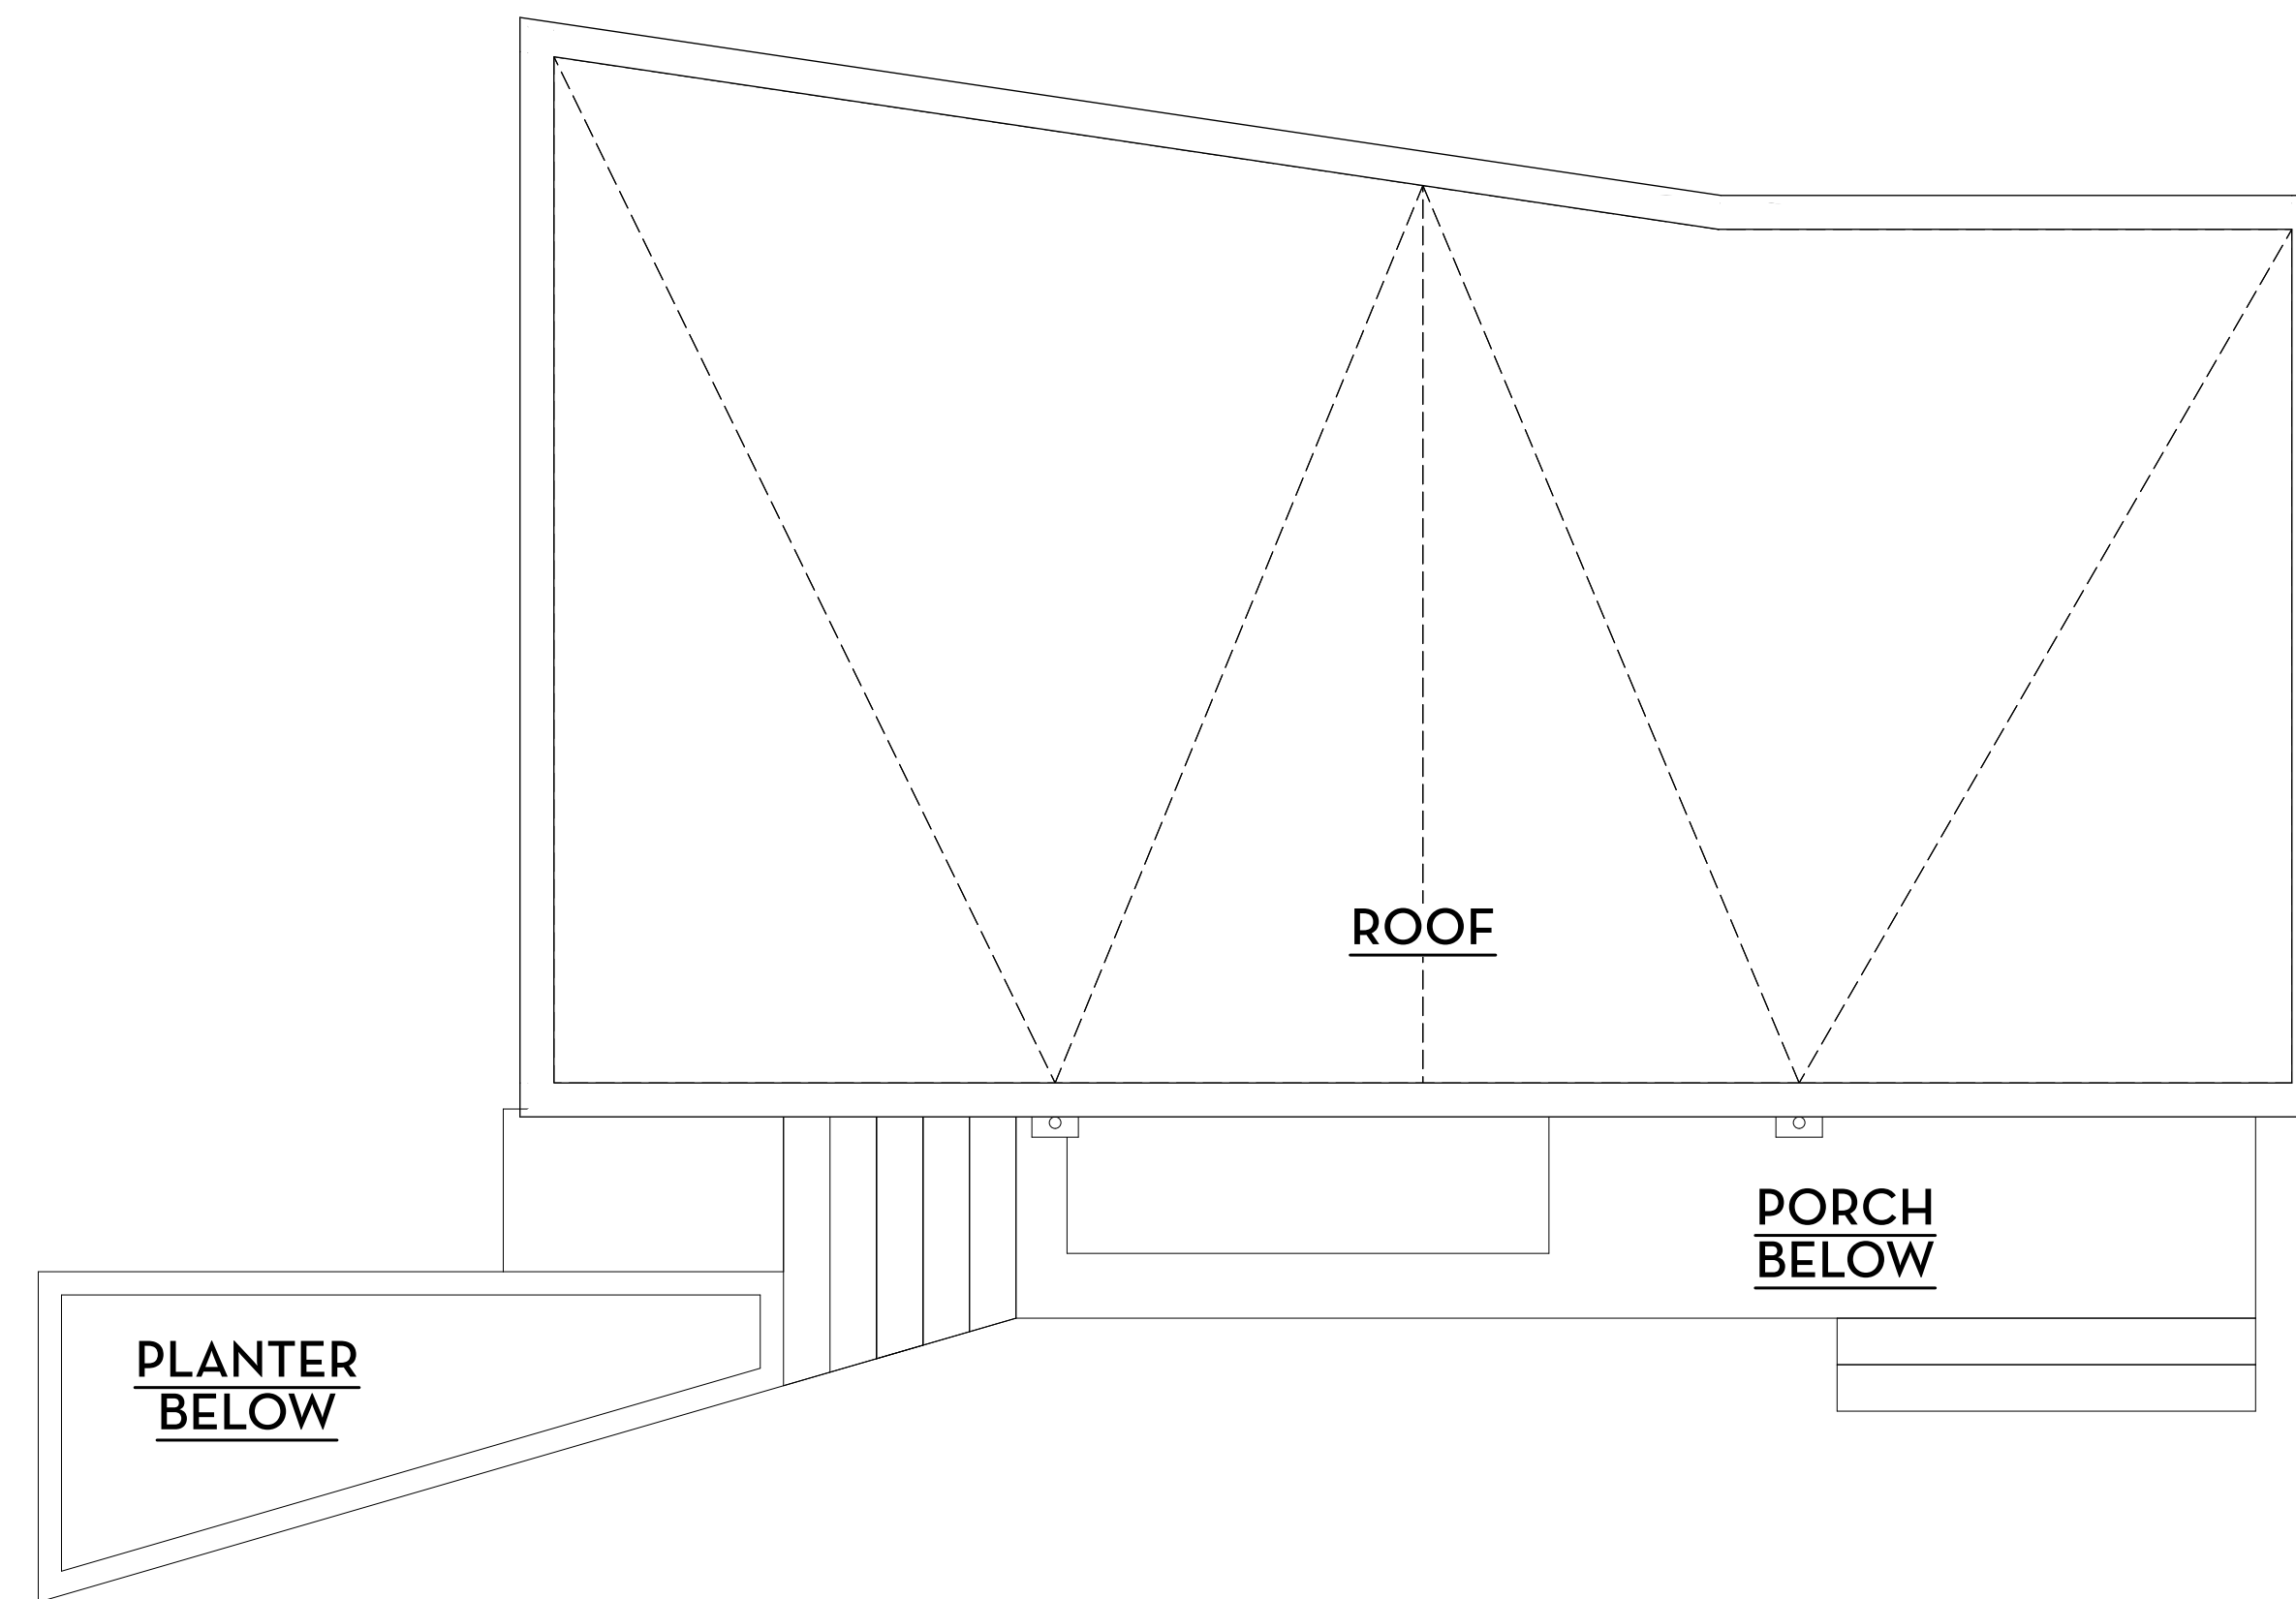

Roof Plan
SCALE: 1/4" = 1'-0"

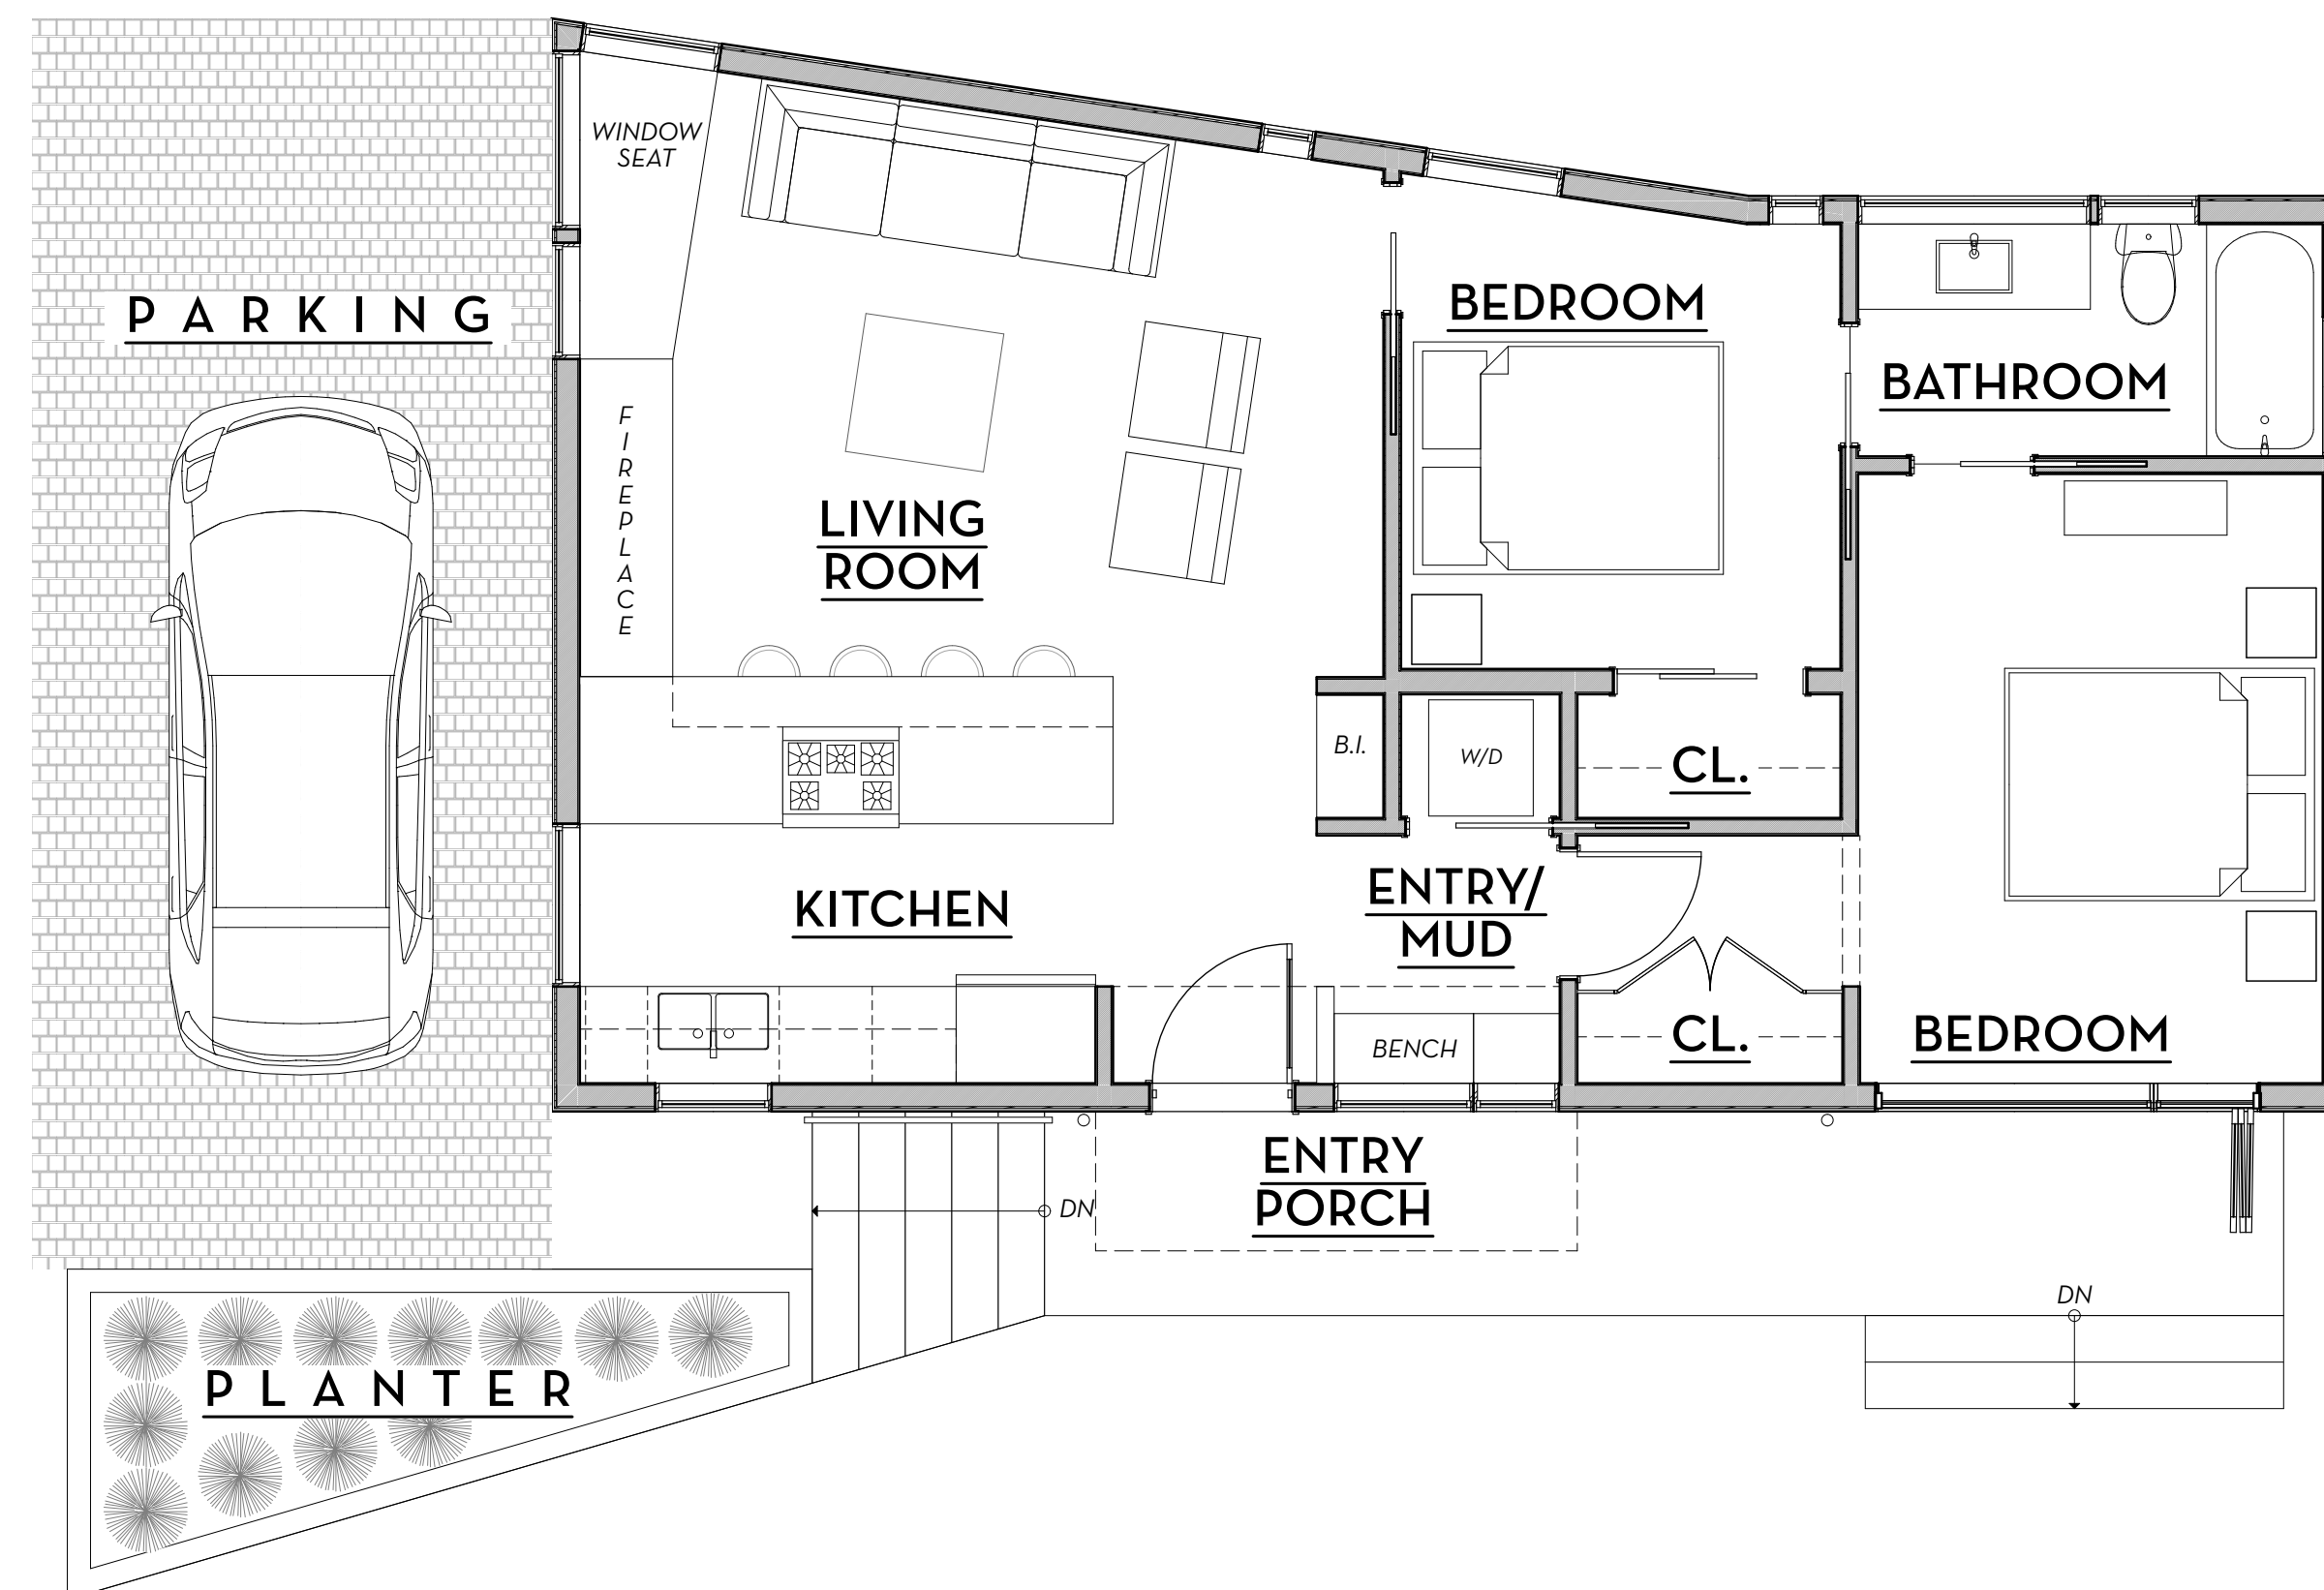

Main Level Plan
SCALE: 1/4" = 1'-0"